





SILT FENCE 1

STONE & BLOCK DROP INLET PROTECTION 2

STONE CHECK DAM 3

TEMPORARY RISER & ANTI-VORTEX DEVICE 4

TREE PROTECTION 5

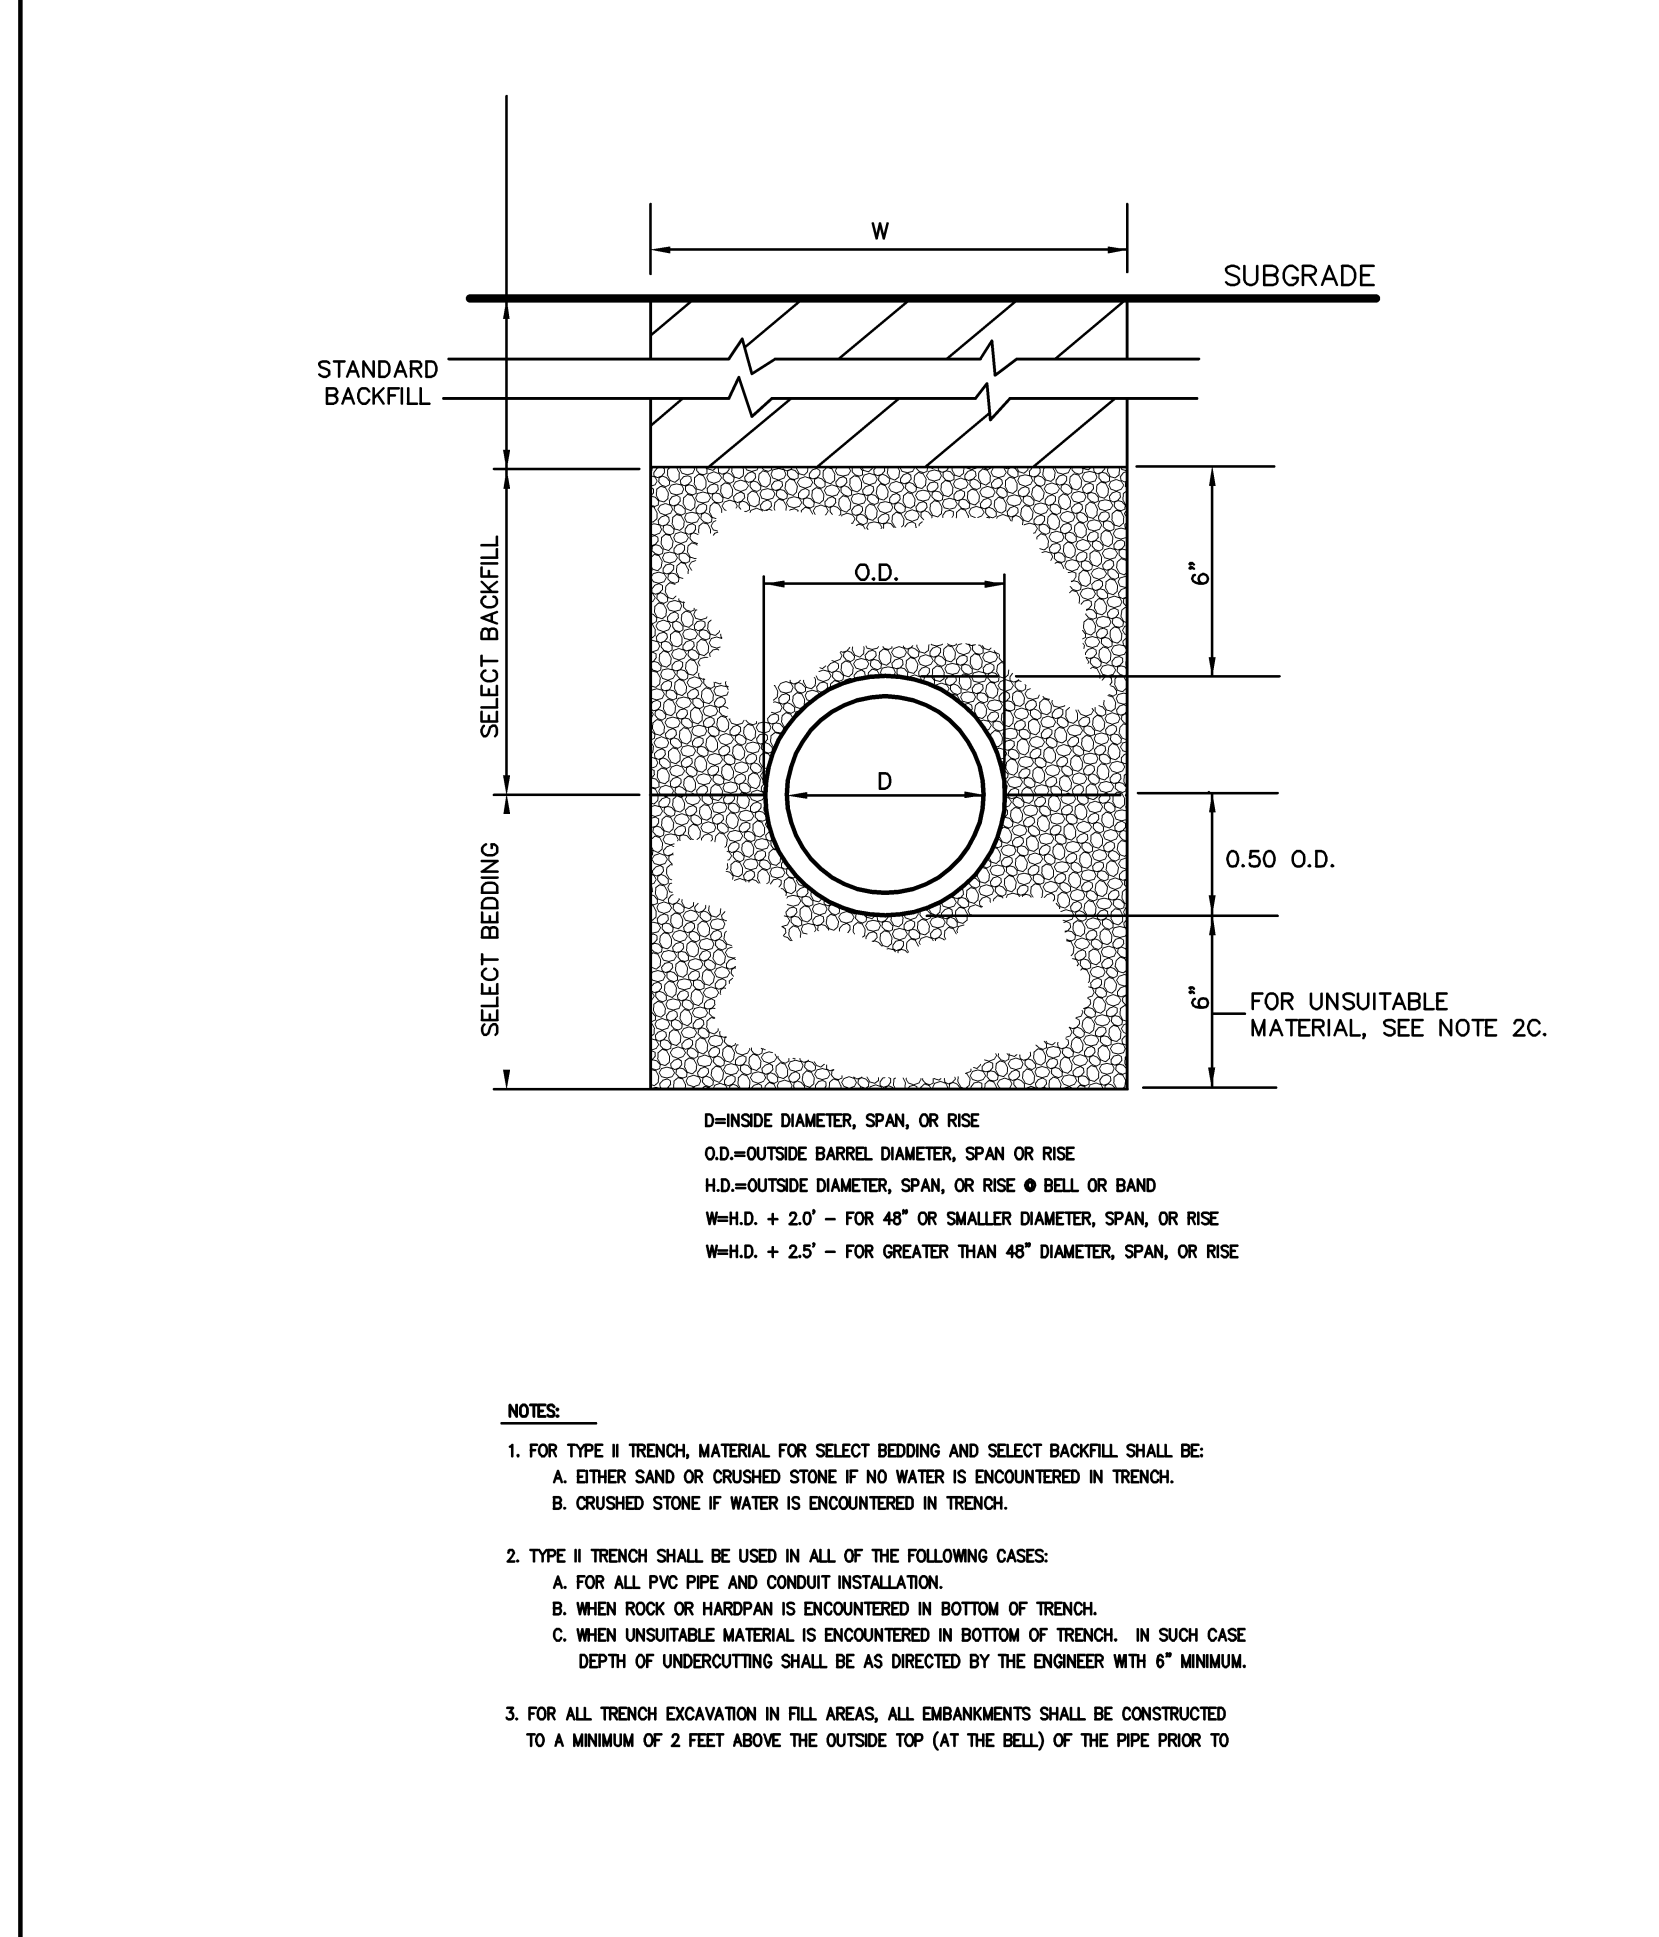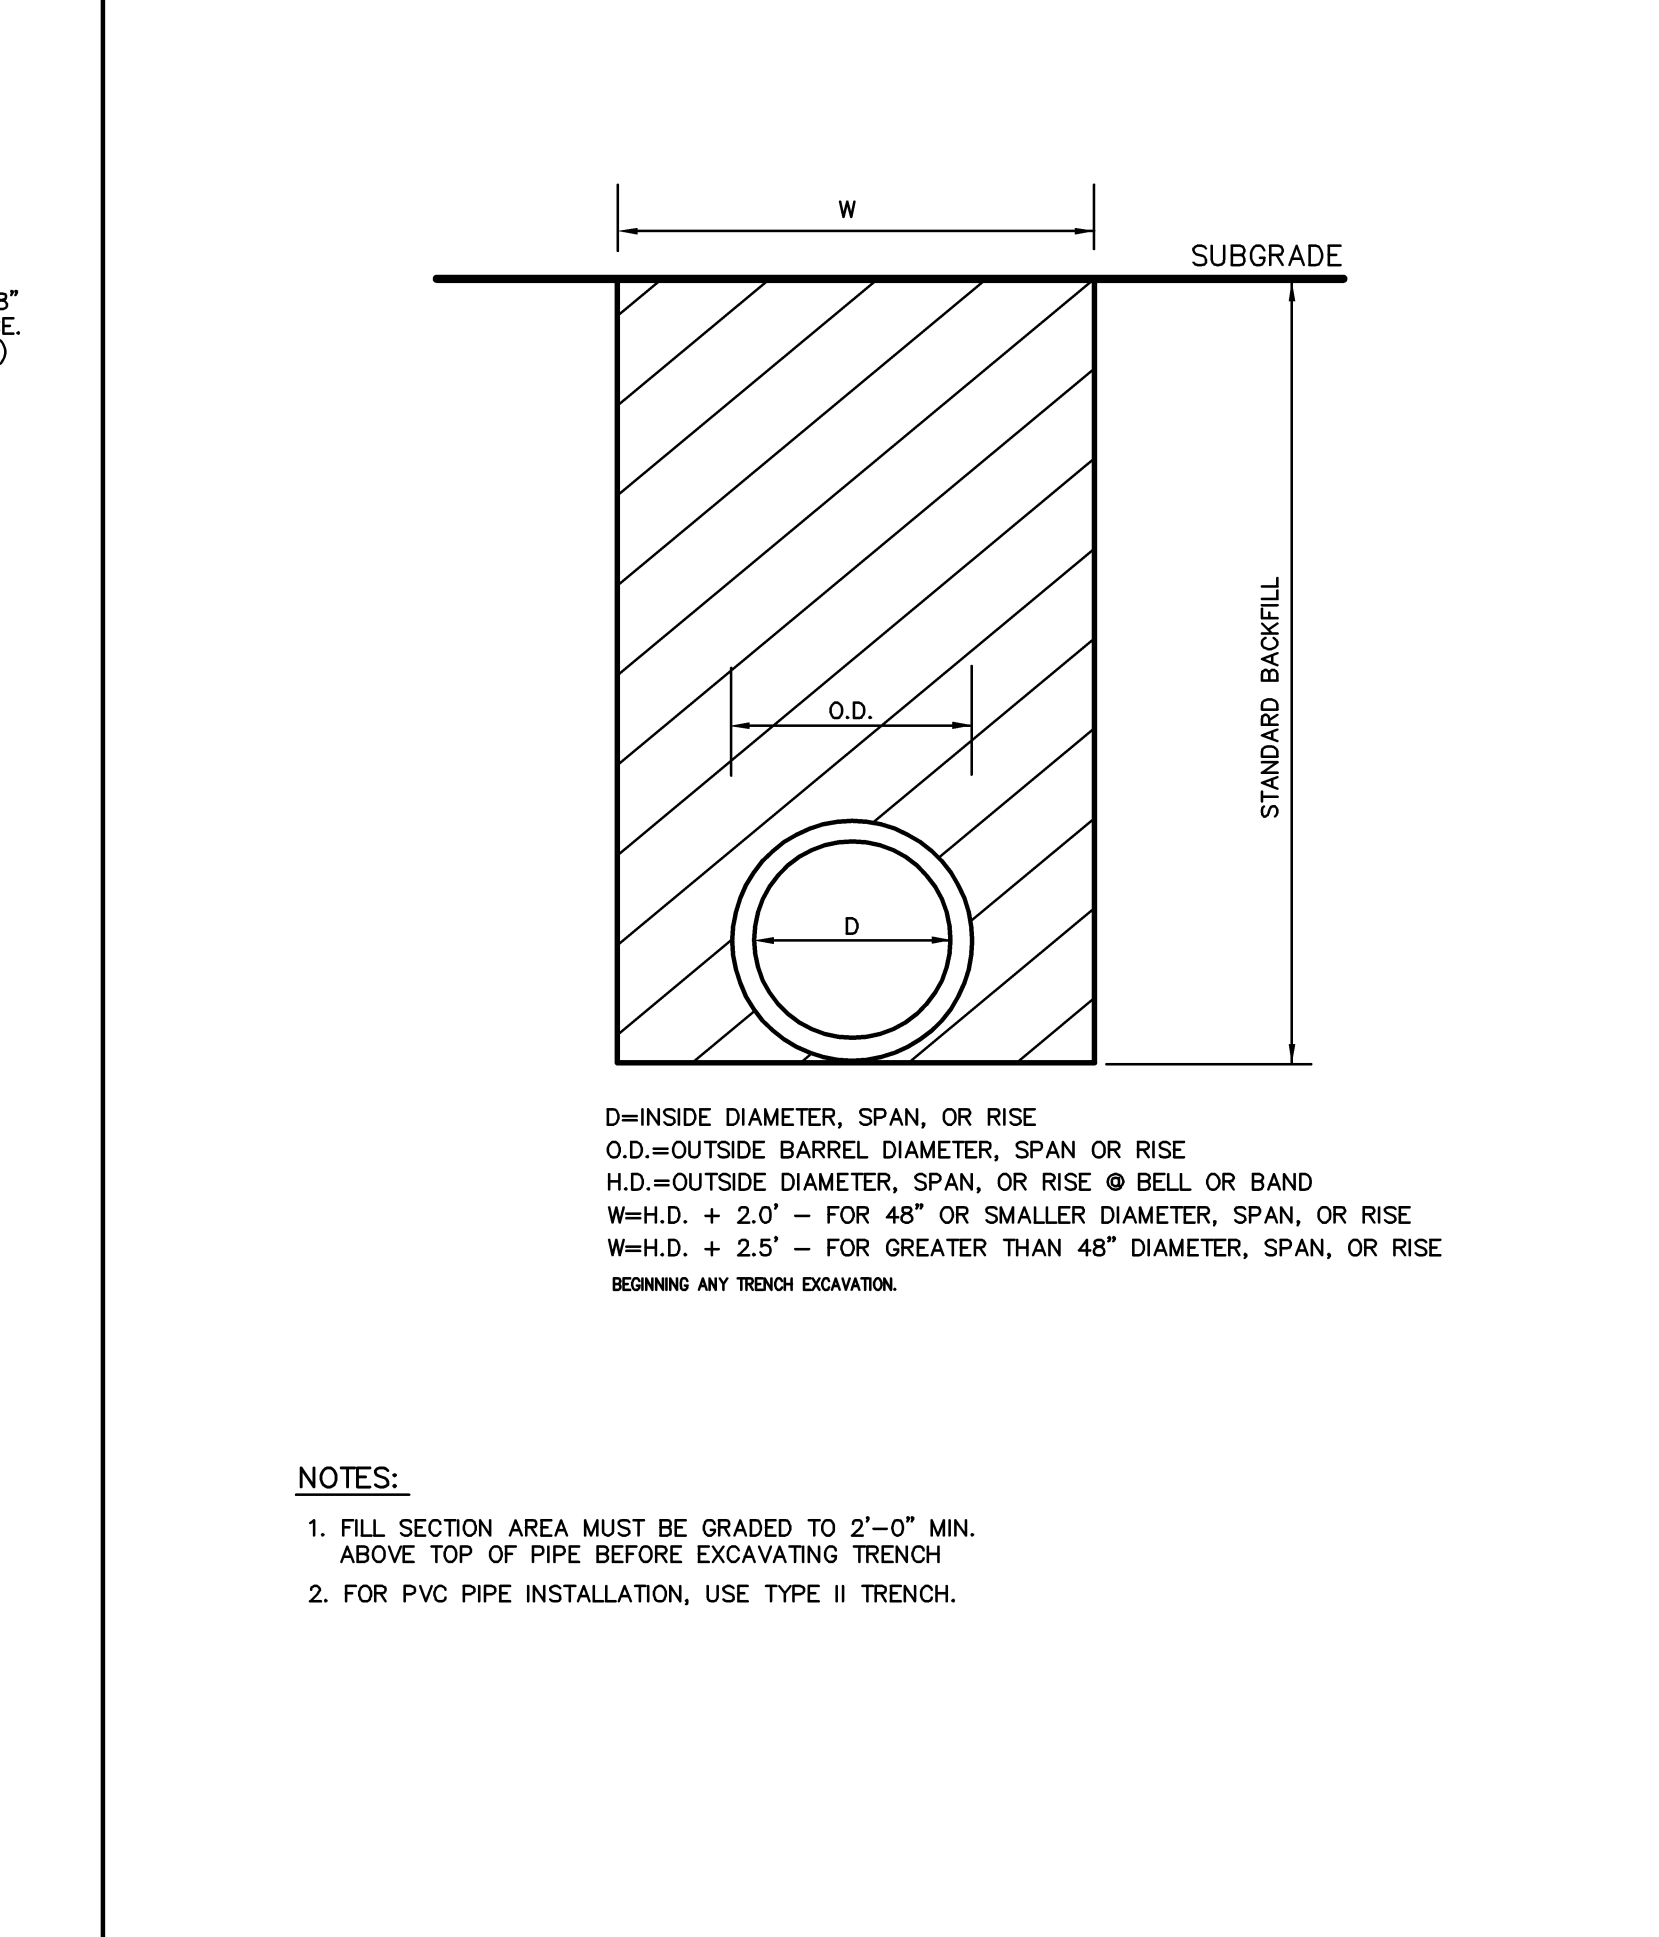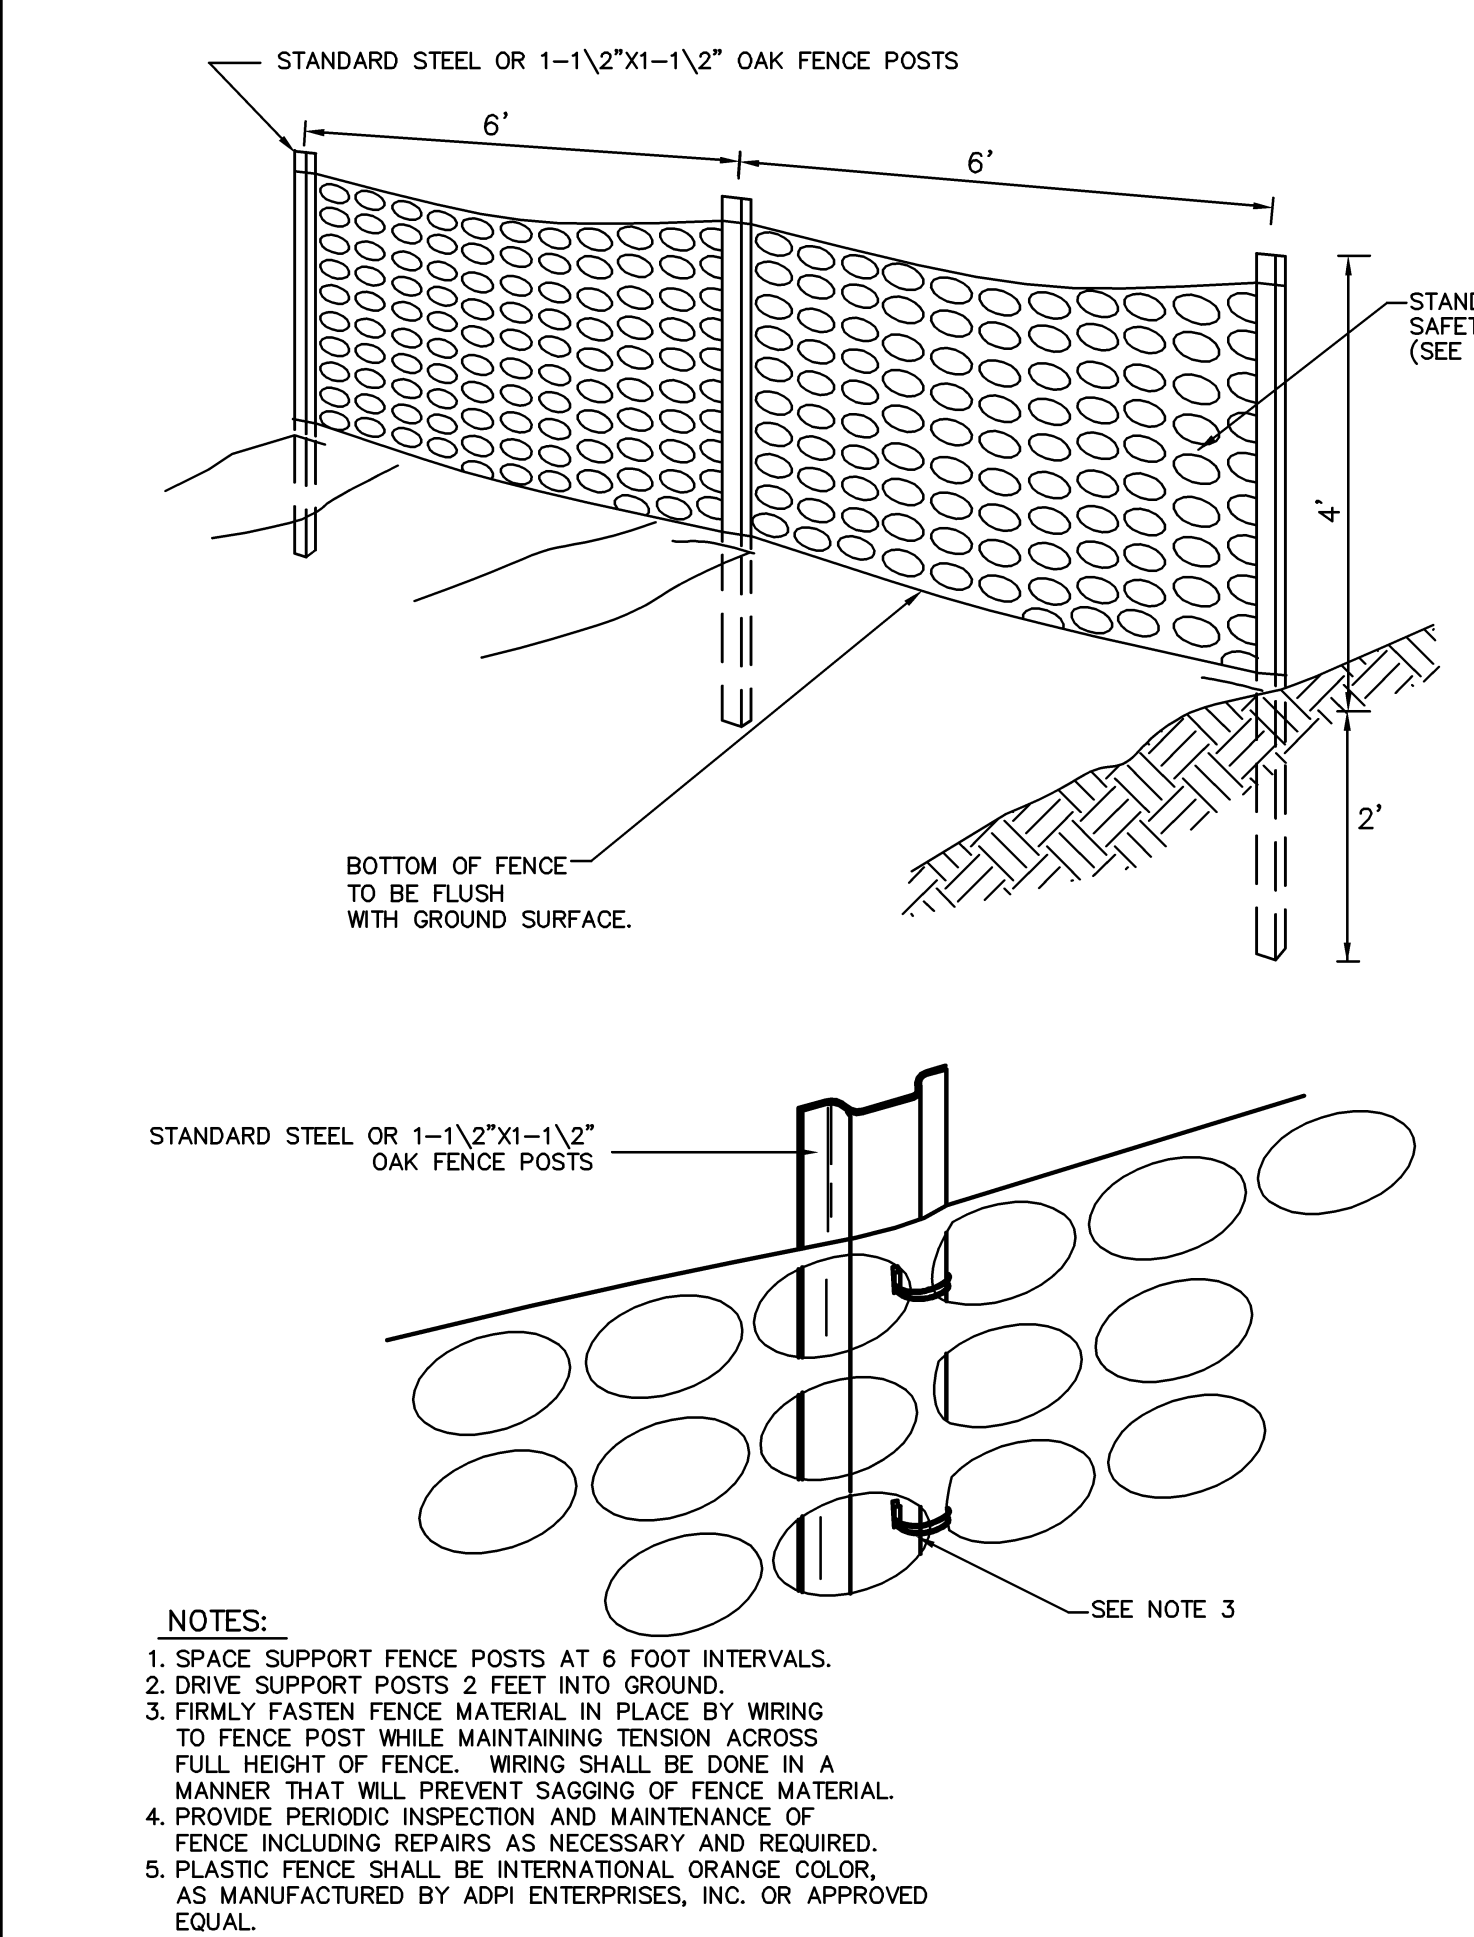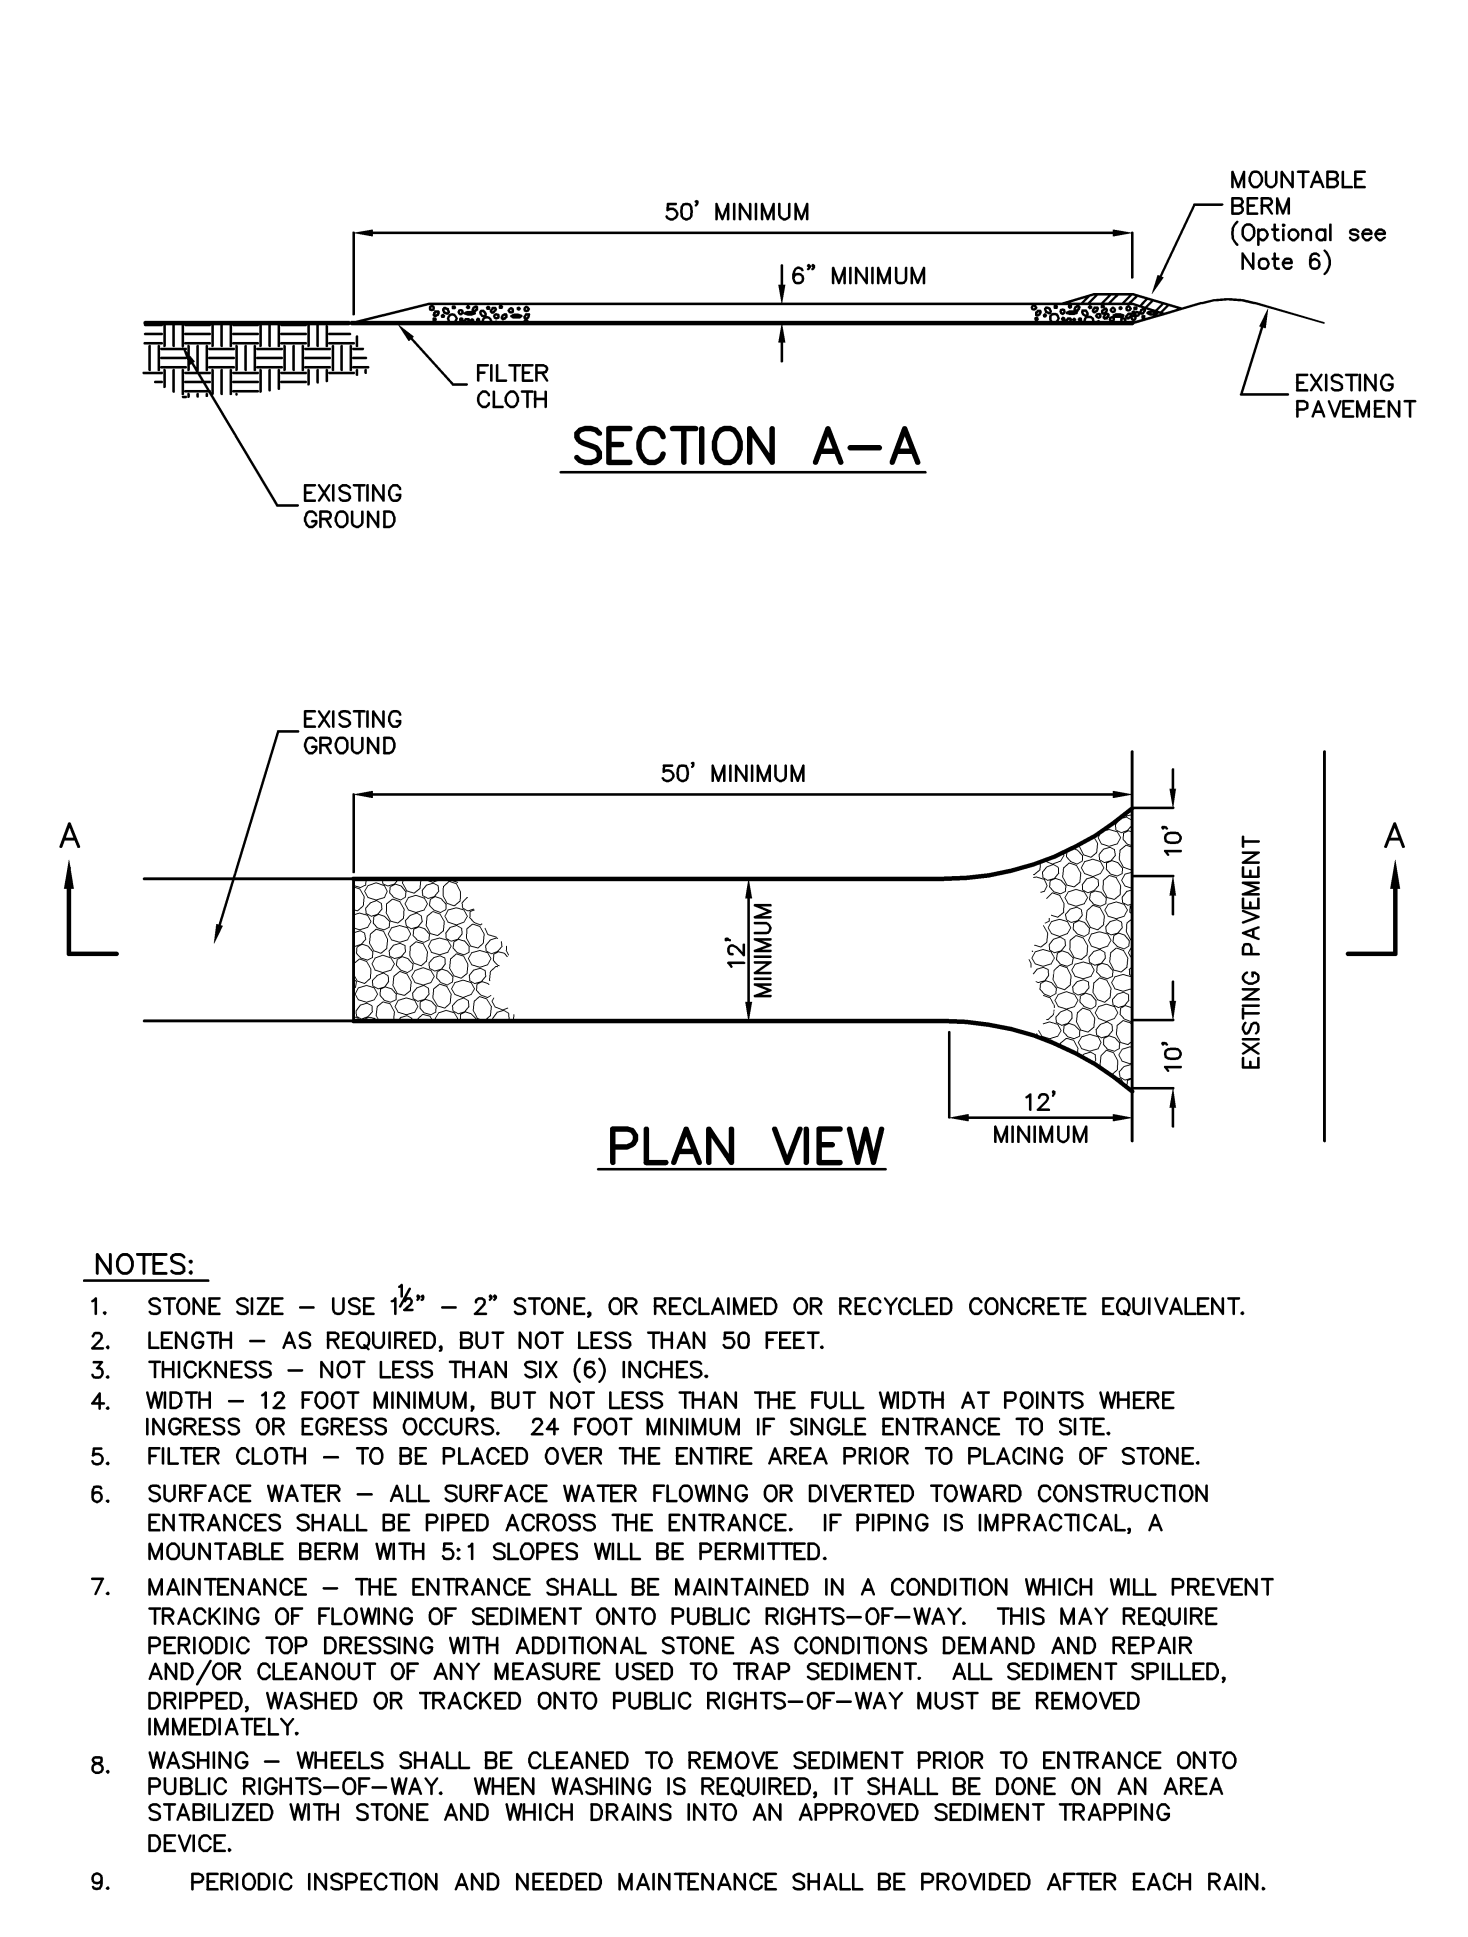





STABILIZED CONSTRUCTION ENTRANCE 6

CONSTRUCTION FENCE 7

TYPE I TRENCH 8

TYPE II TRENCH 9

DRAINAGE NOTES 10

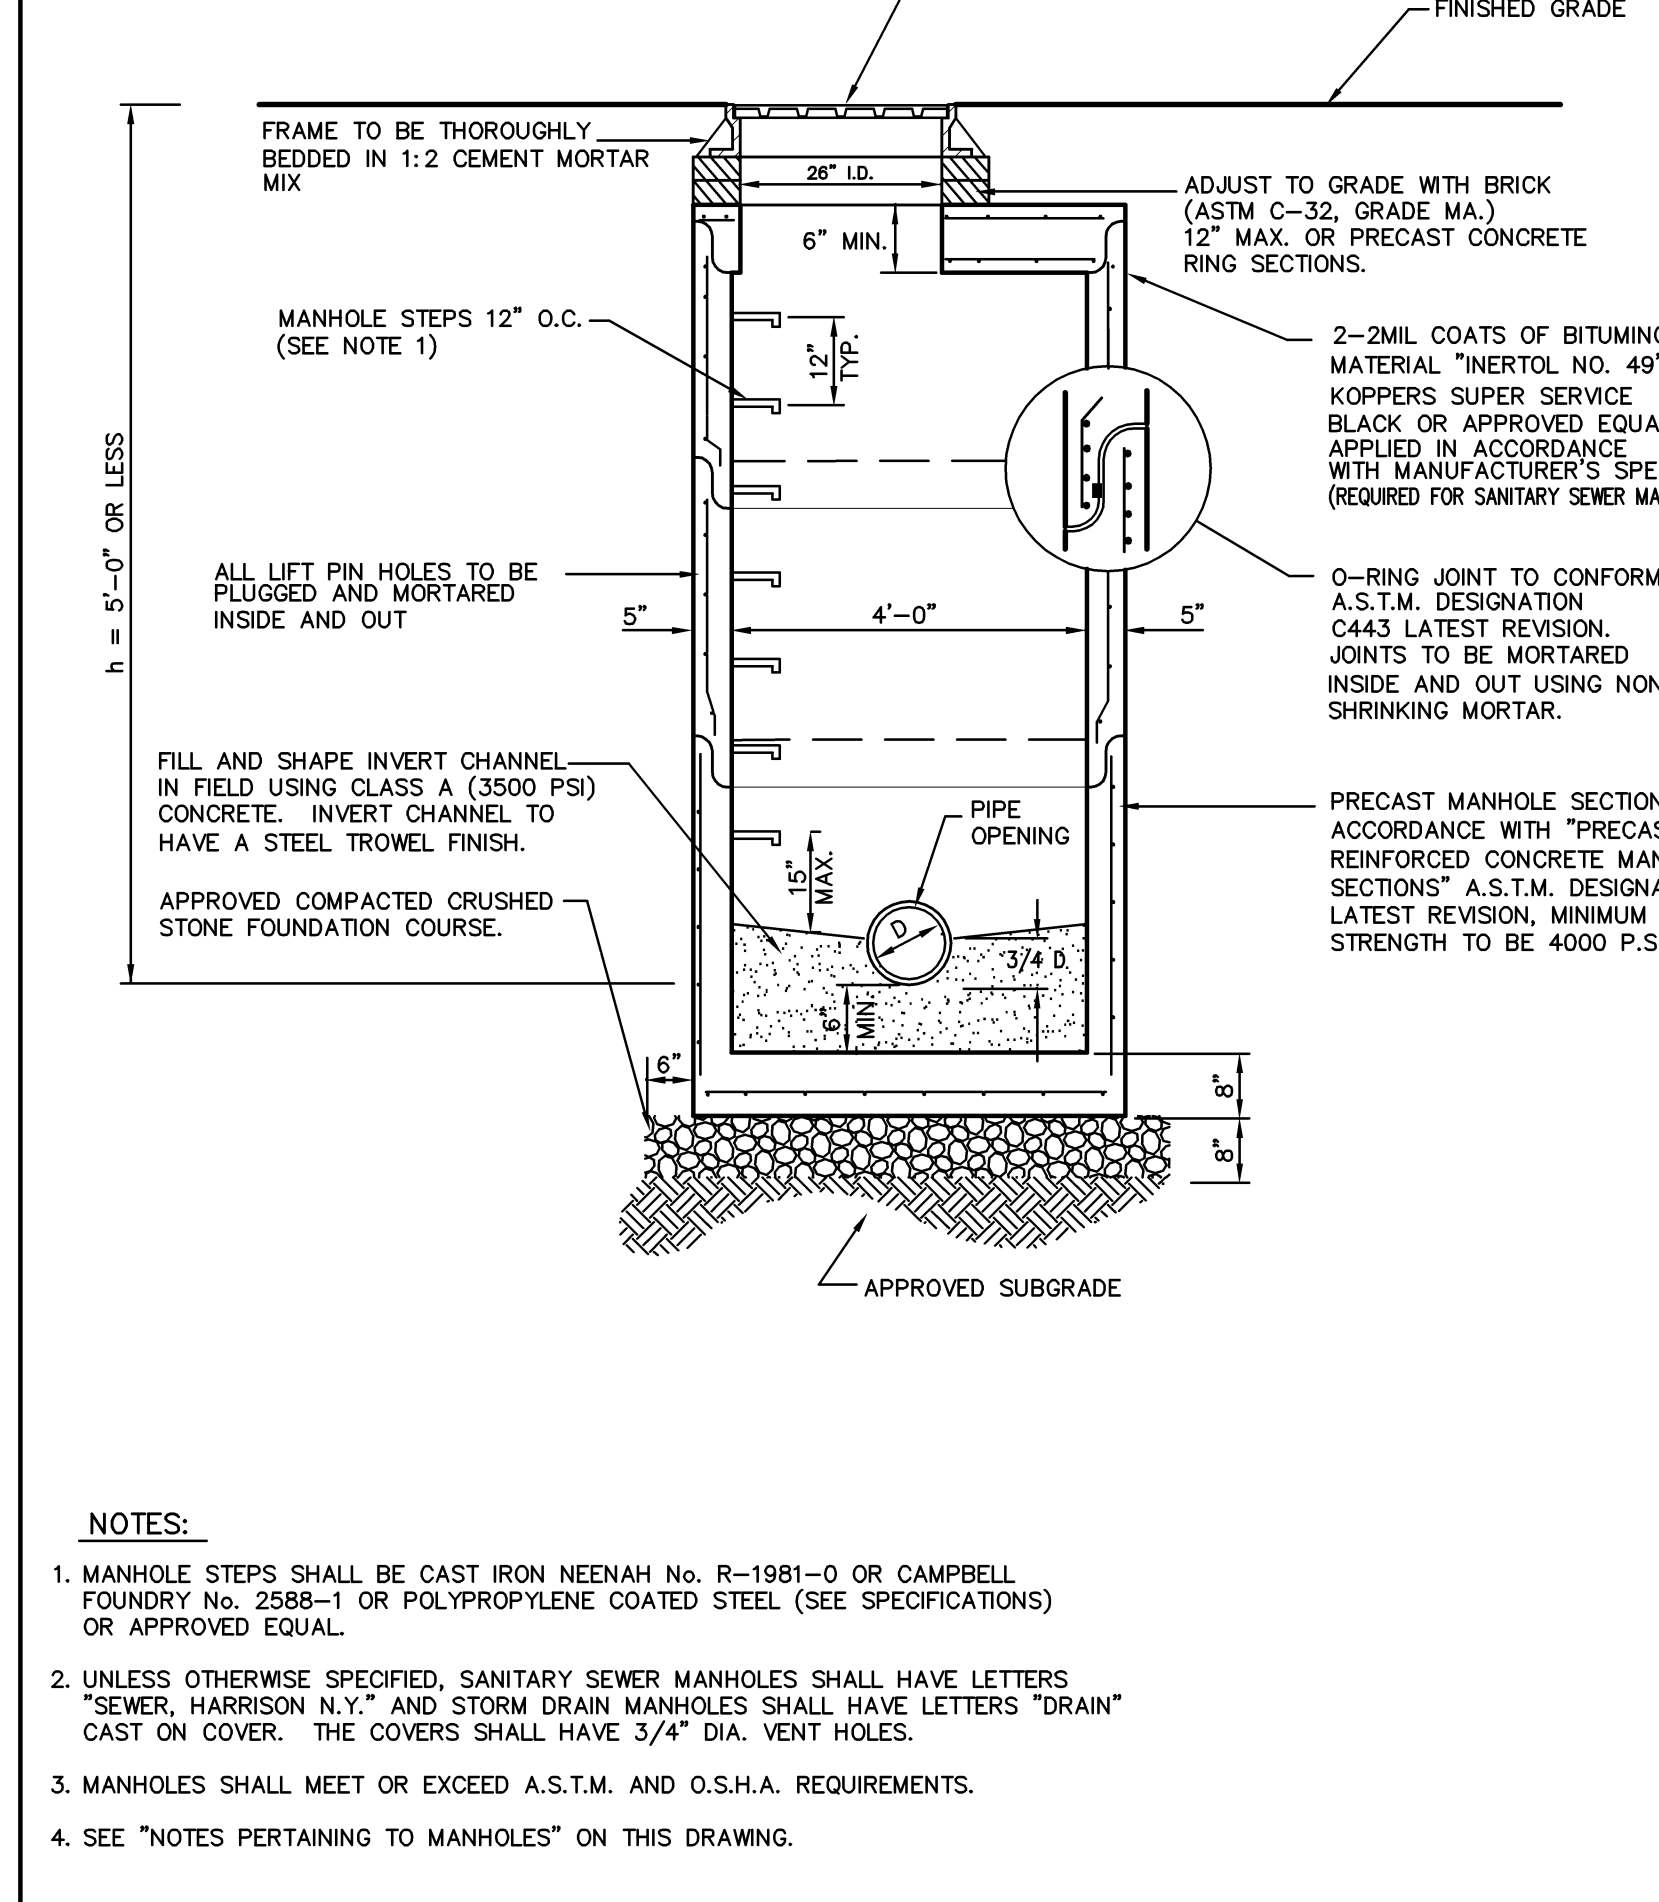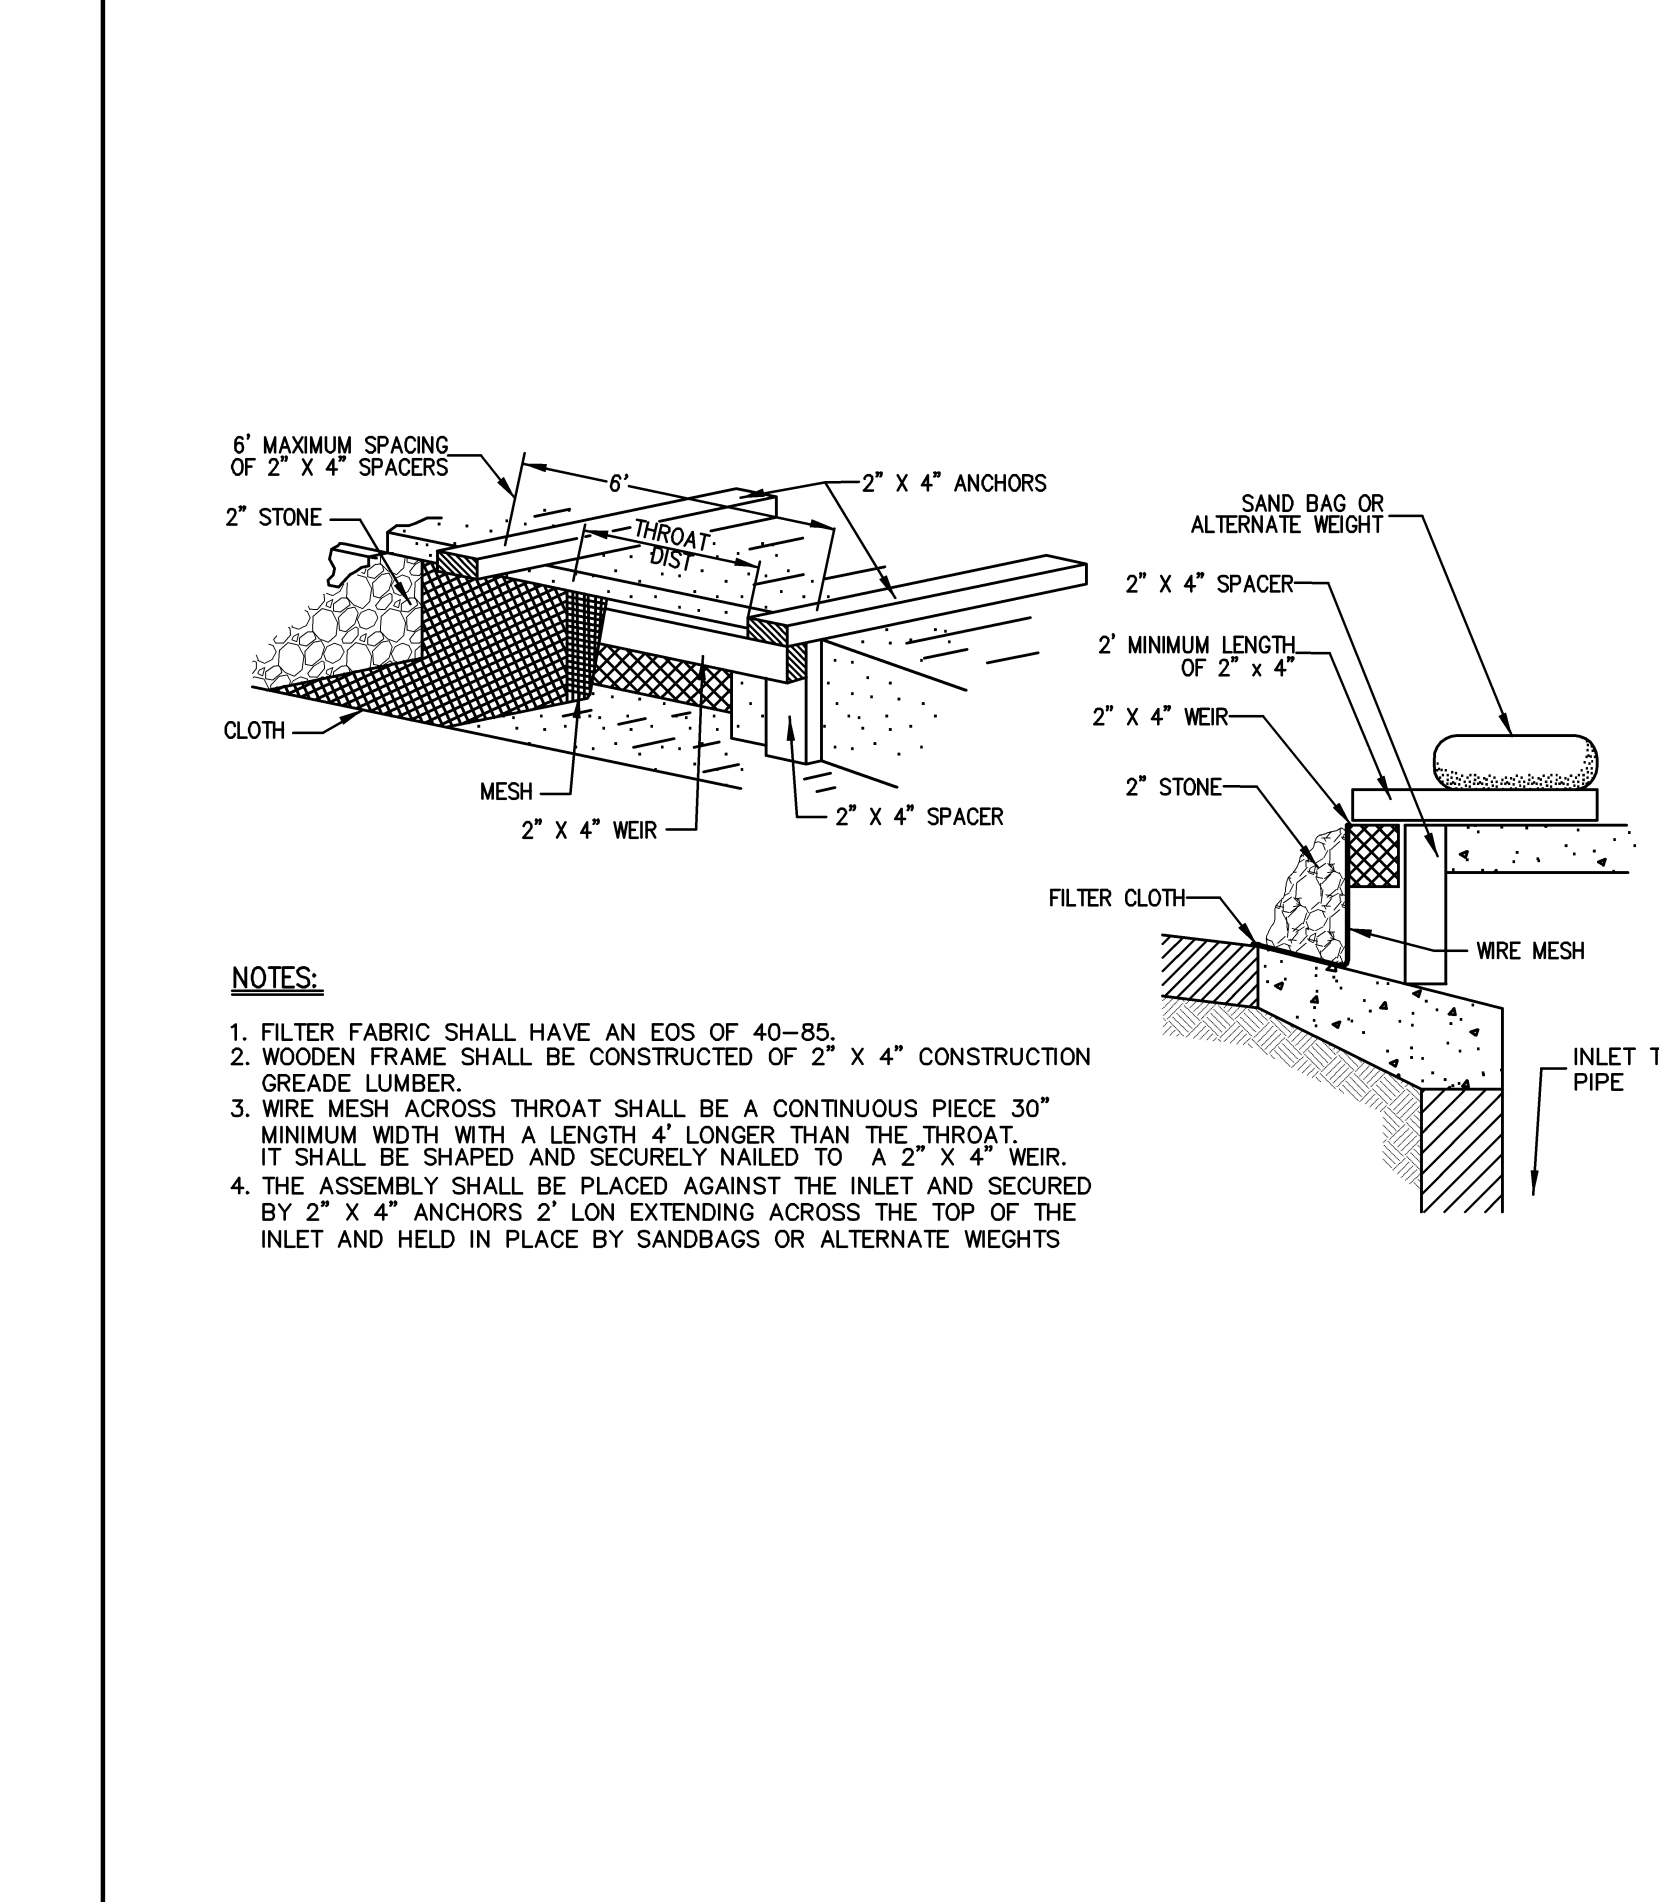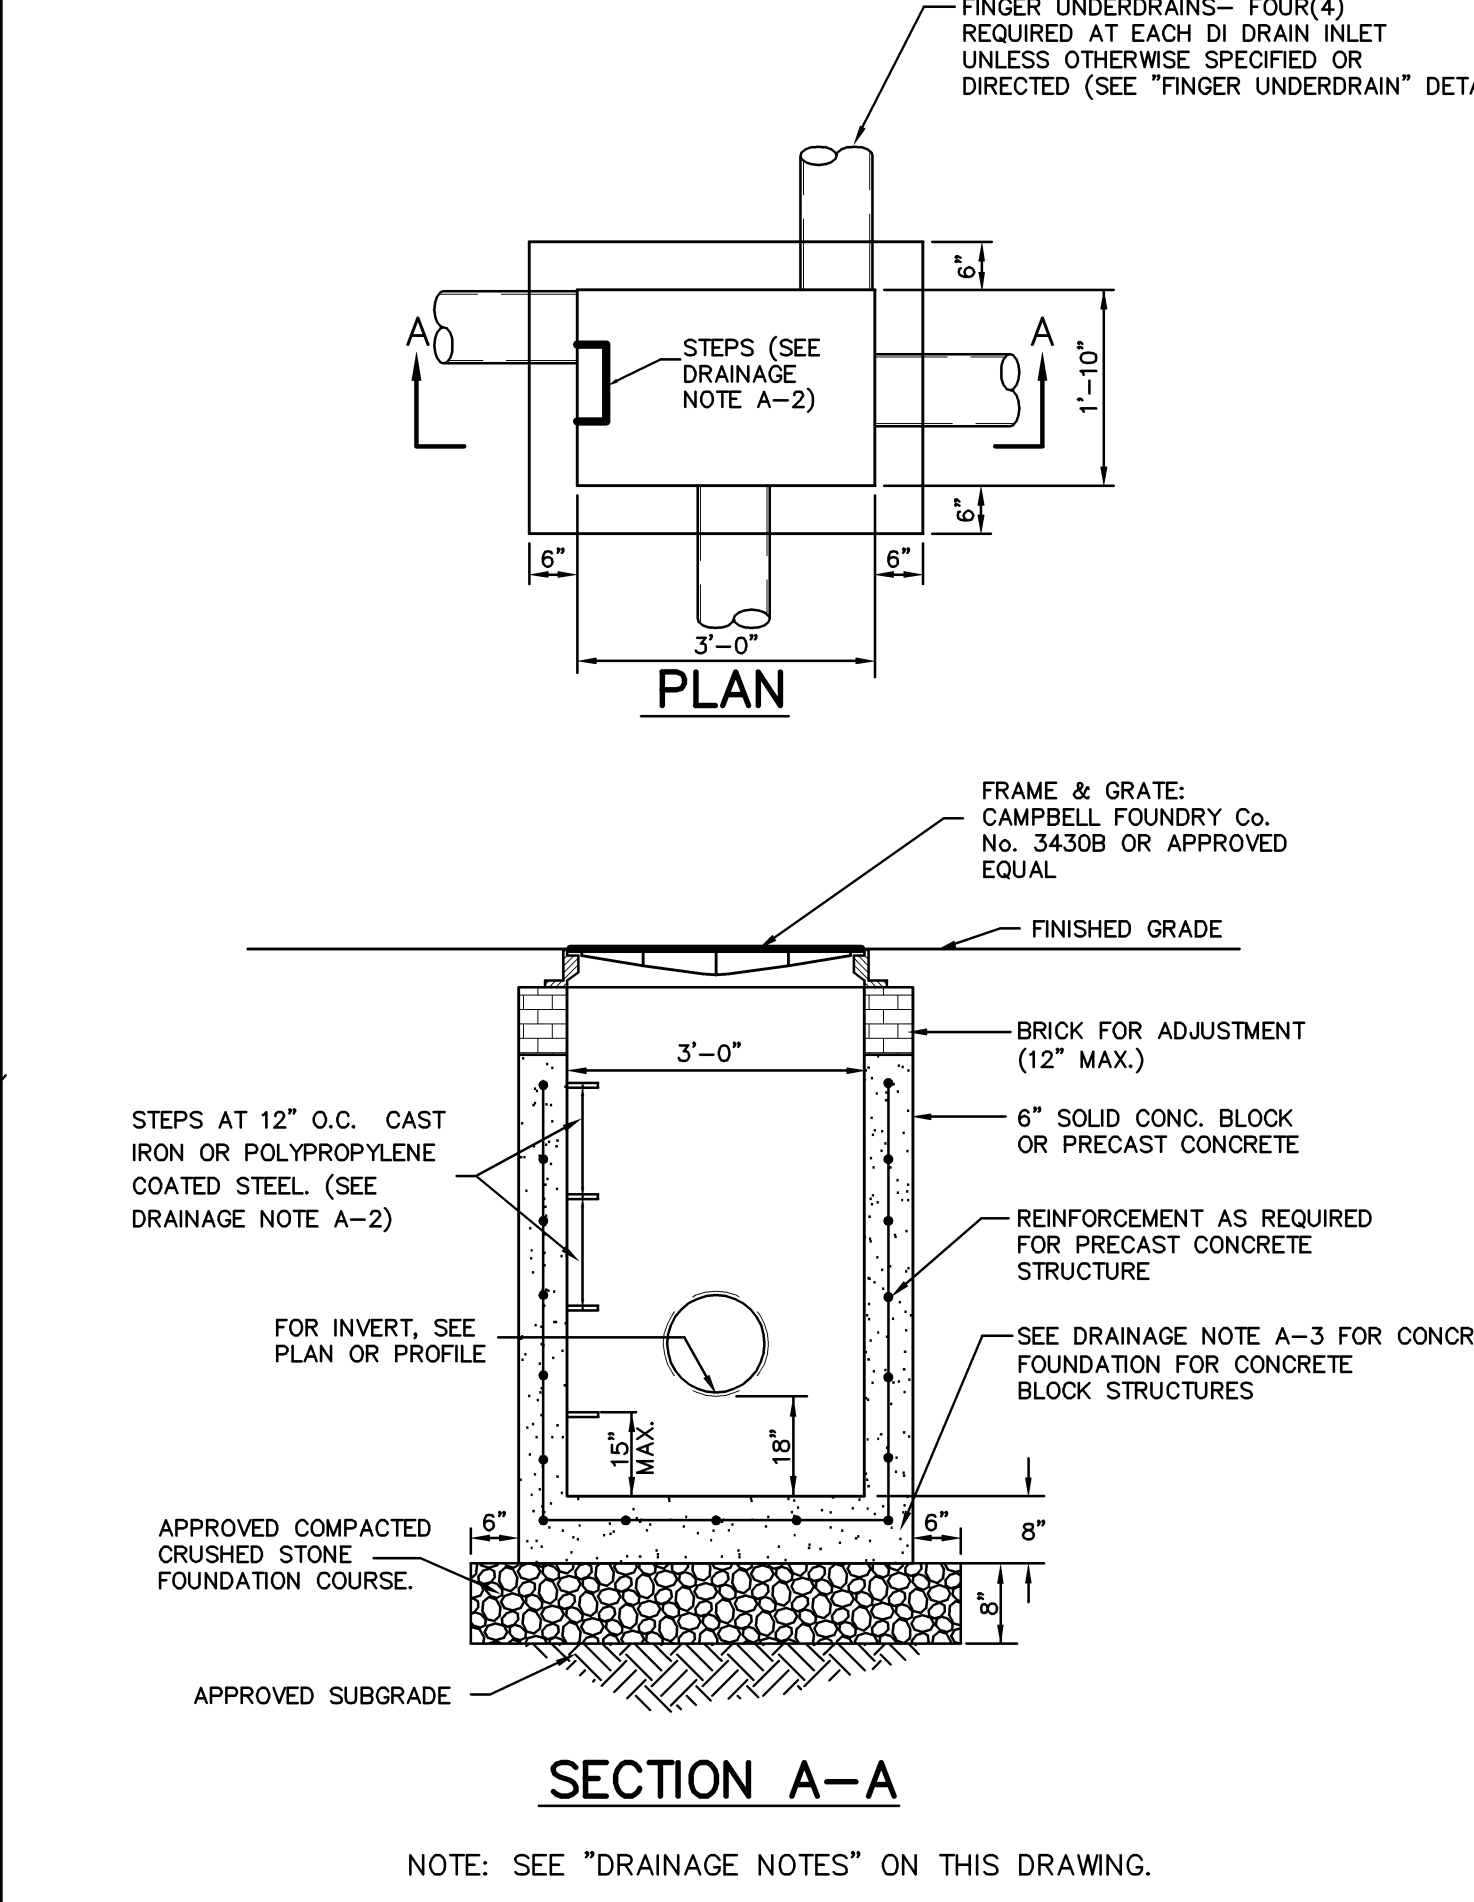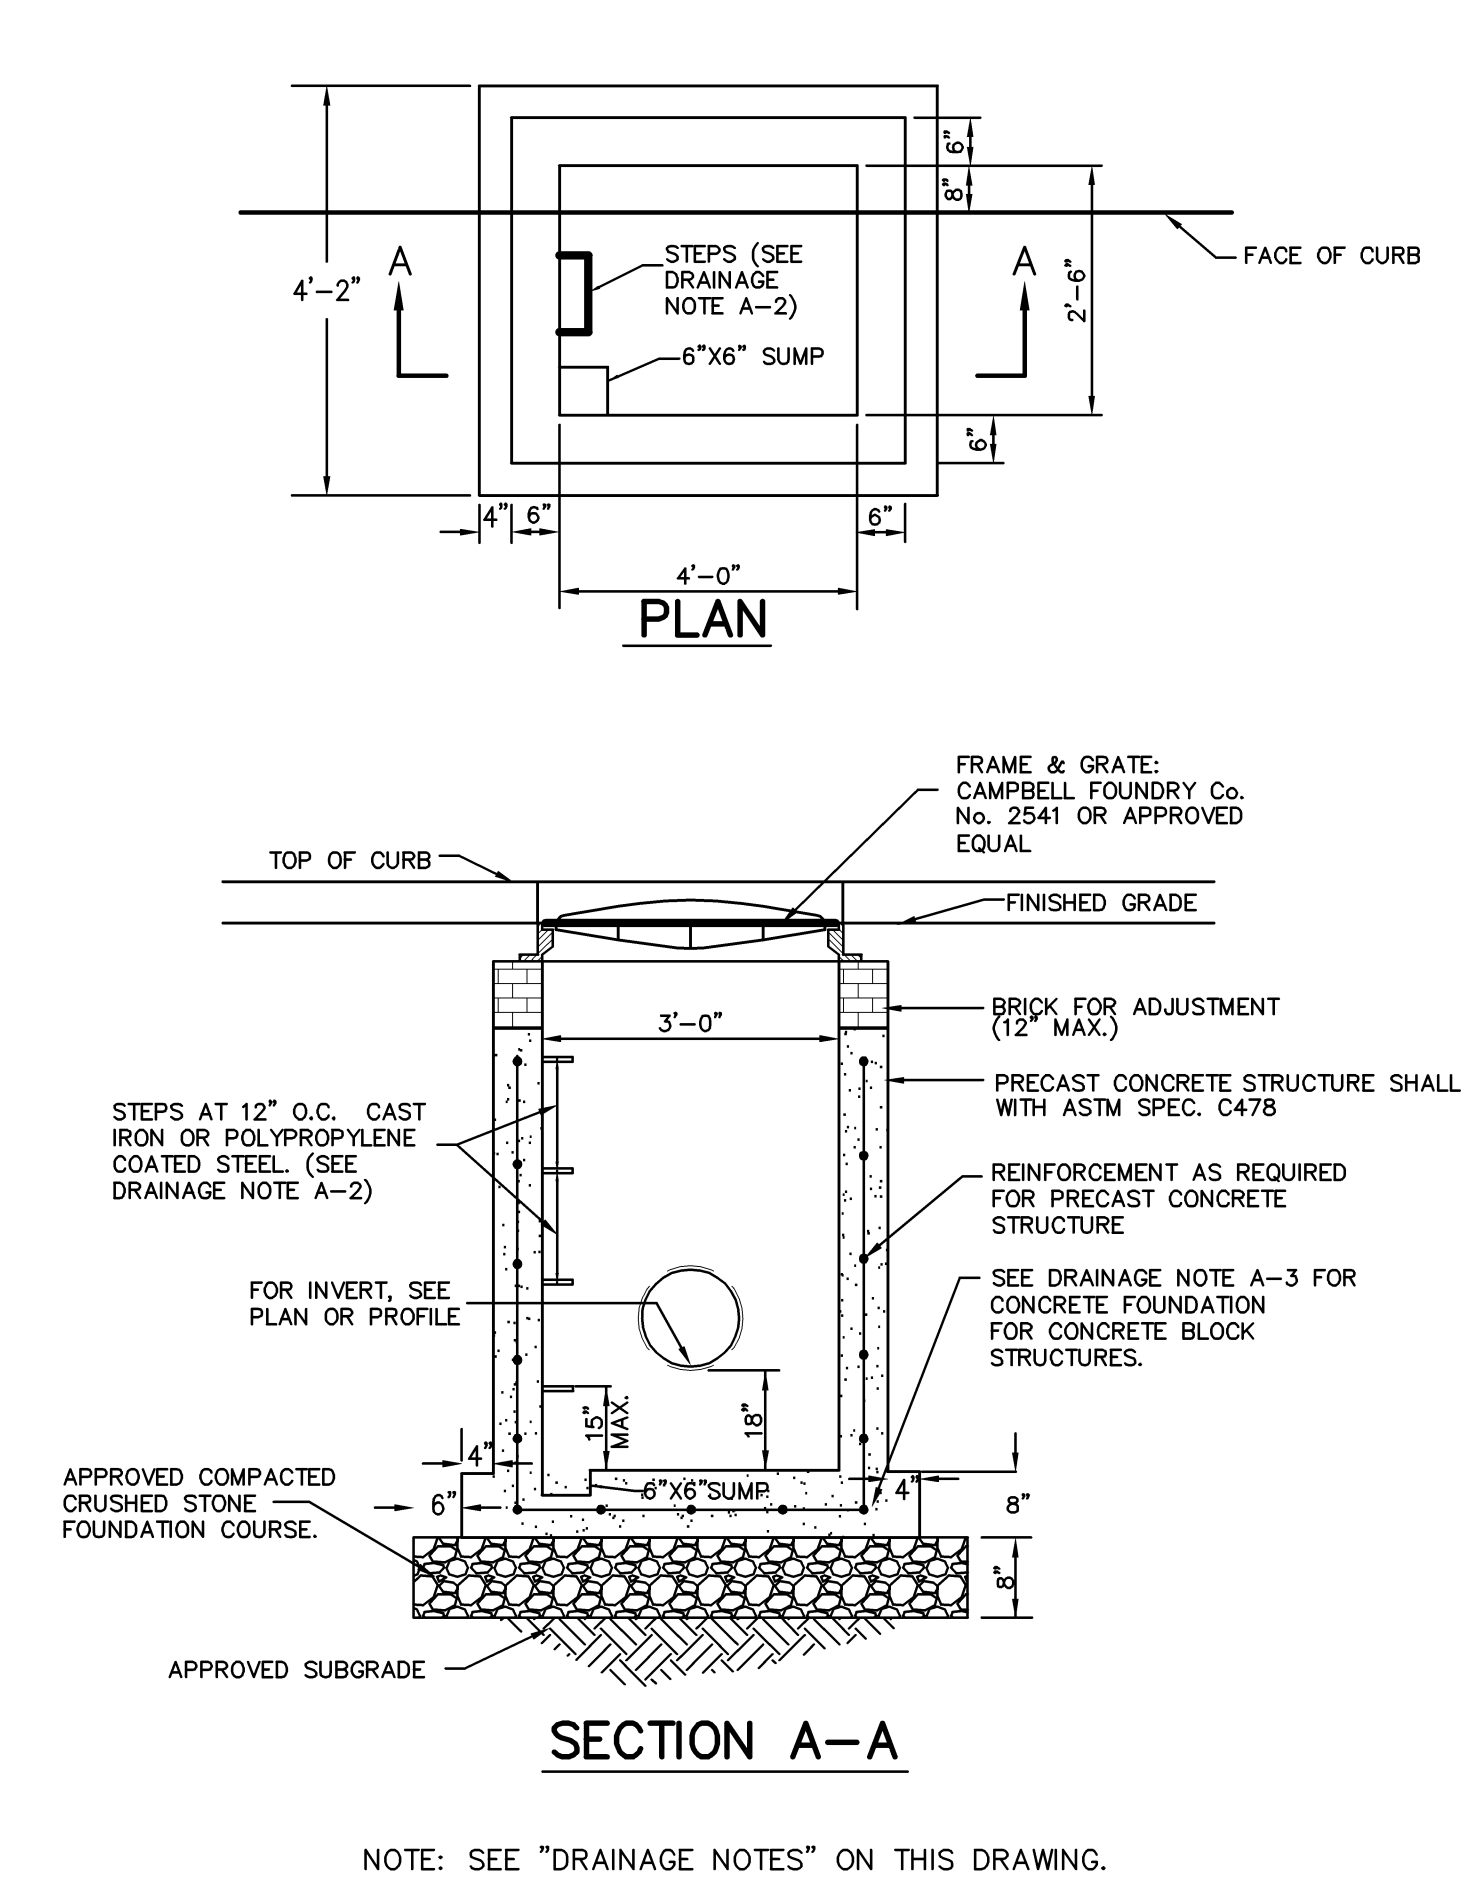


DRAIN INLET (TYPE CI) 11

DRAIN INLET (TYPE DI) 12

CURB GUTTER INLET PROTECTION STRUCTURE 13

MANHOLE (TYPE A) 14

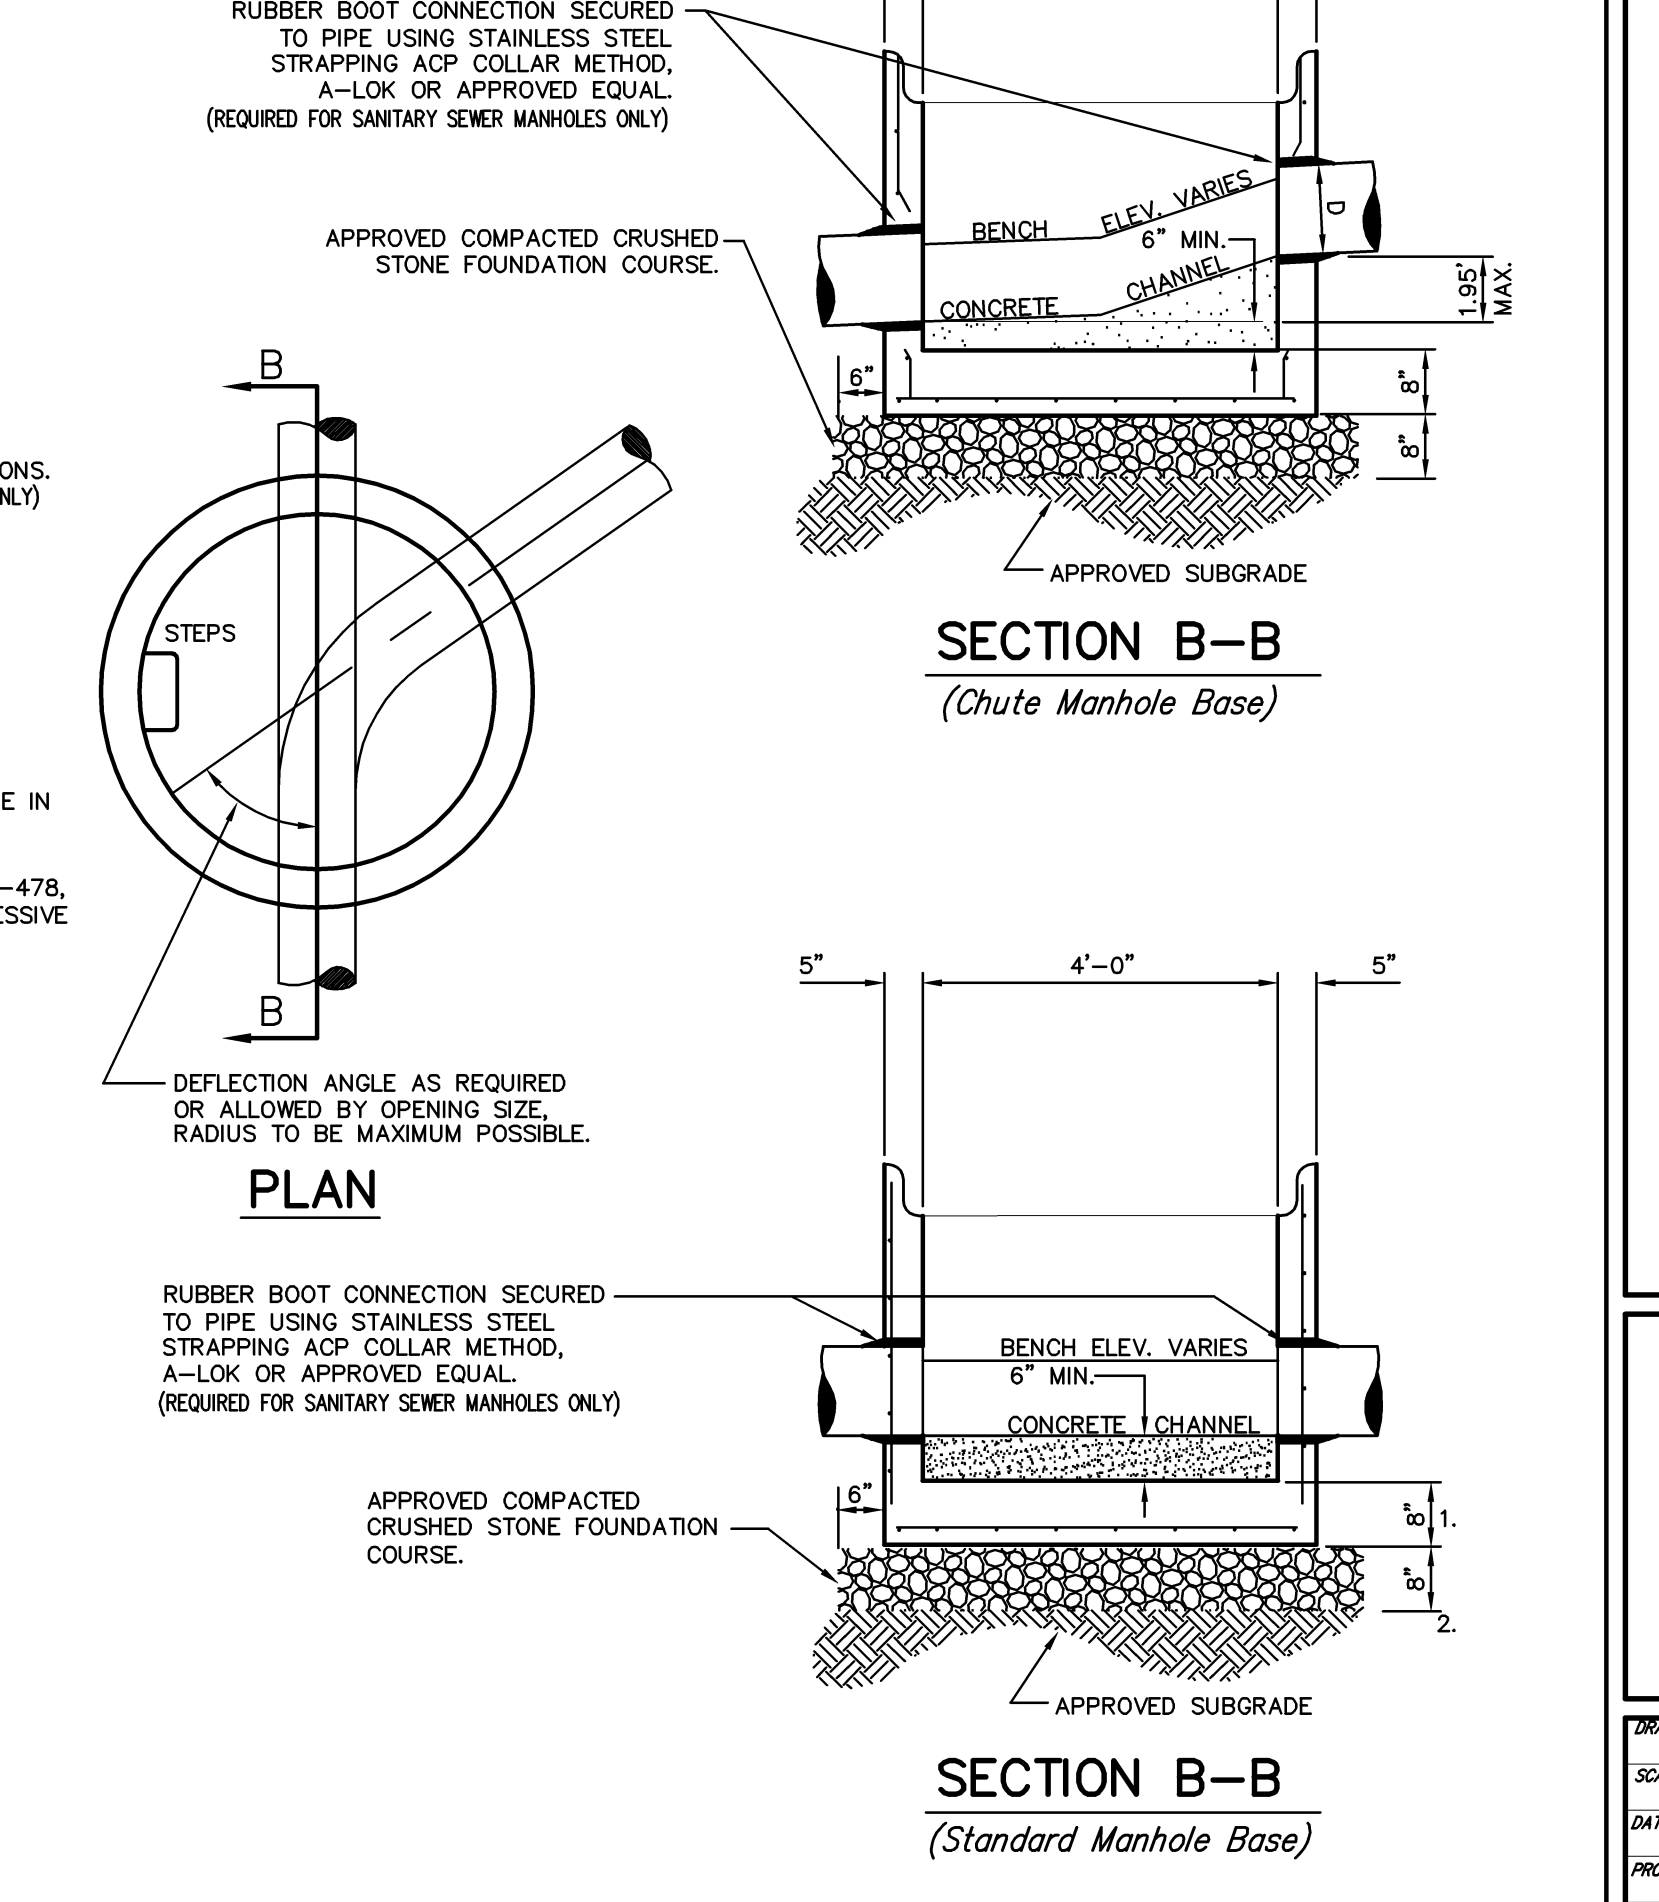

PURCHASE CORPORATE PARK ASSOCIATES V
 2 MANHATTANVILLE ROAD
 PURCHASE, NEW YORK 10577

SPECTOR GROUP
 3111 NEW HYDE PARK ROAD
 NORTH HILLS, NEW YORK 11040

120 Bedford Road
 Armonk, NY 10504
 www.johnmeyerconsulting.com
 voice 914.273.2525 • fax 914.273.2102

JMC
 JOHN MEYER CONSULTING PC

CONSTRUCTION DETAILS
 PARCEL B OFFICE BUILDING
 MANHATTANVILLE ROAD
 HARRISON, NEW YORK

DATE
 REVISION
 NO.
 DRAWING NO.
 6004
 10/28/2006
 N.T.S.
 APPROVED
 RR